
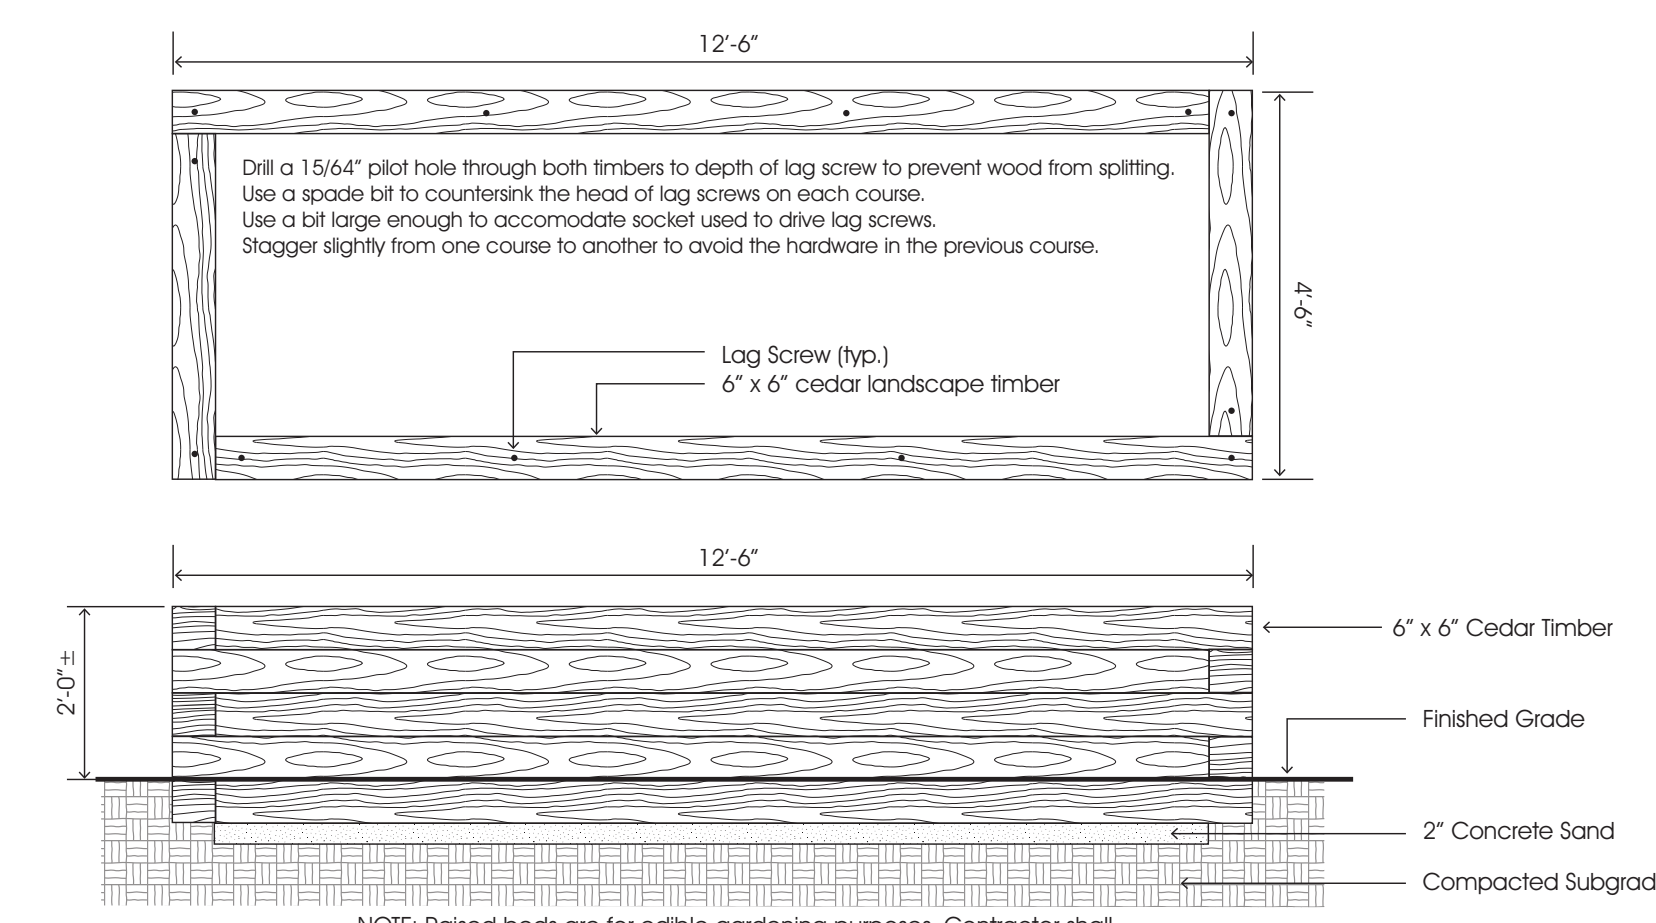
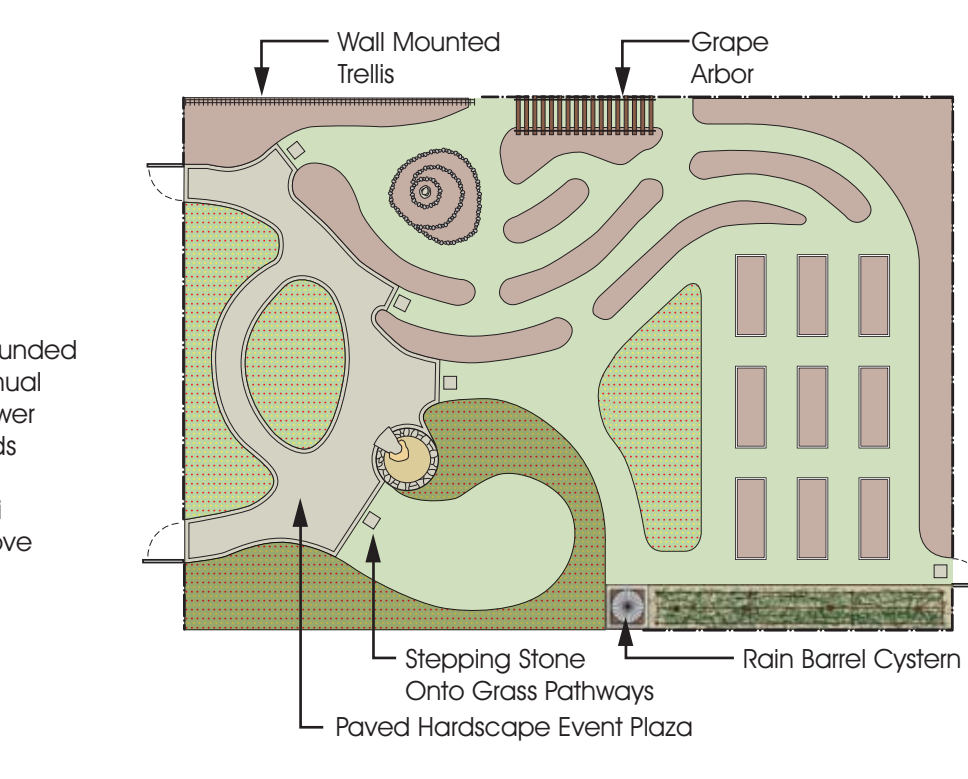
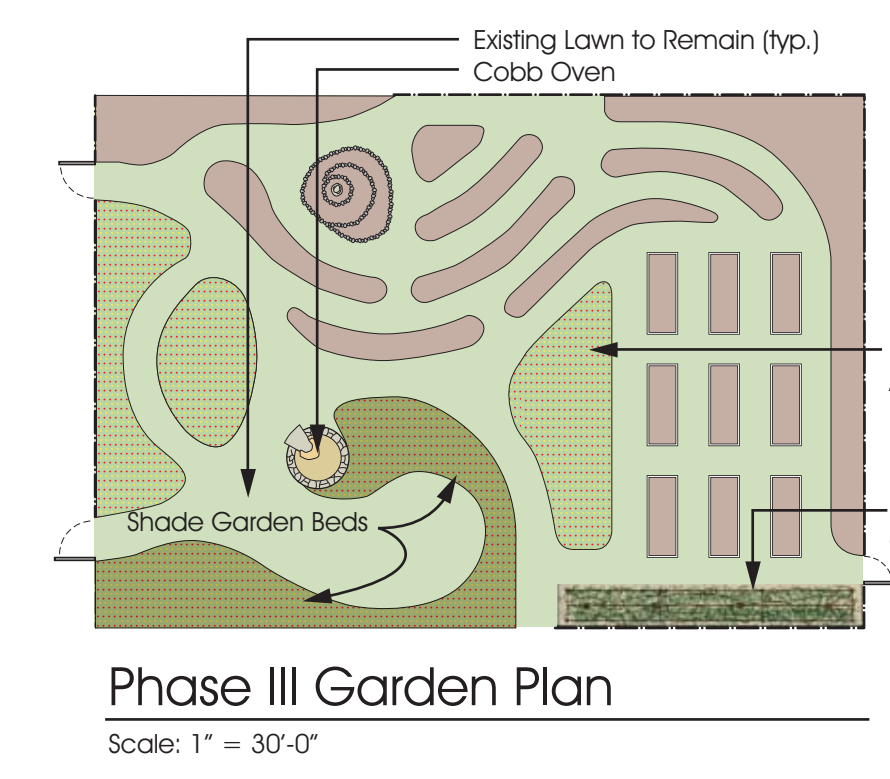
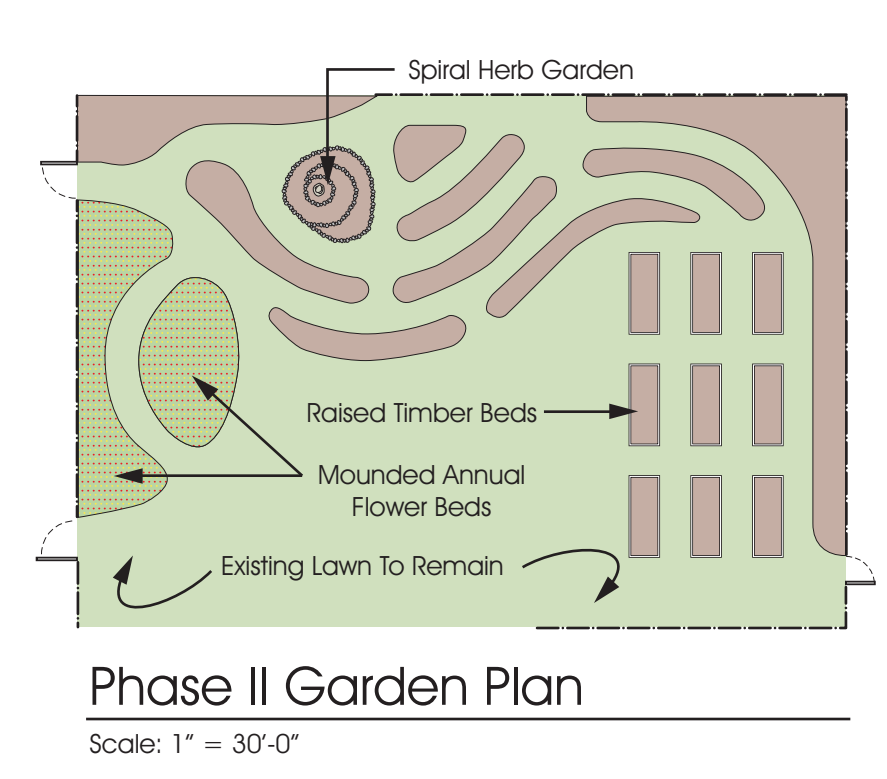


Preliminary Master Plan
Scale: 3/16" = 1'-0"

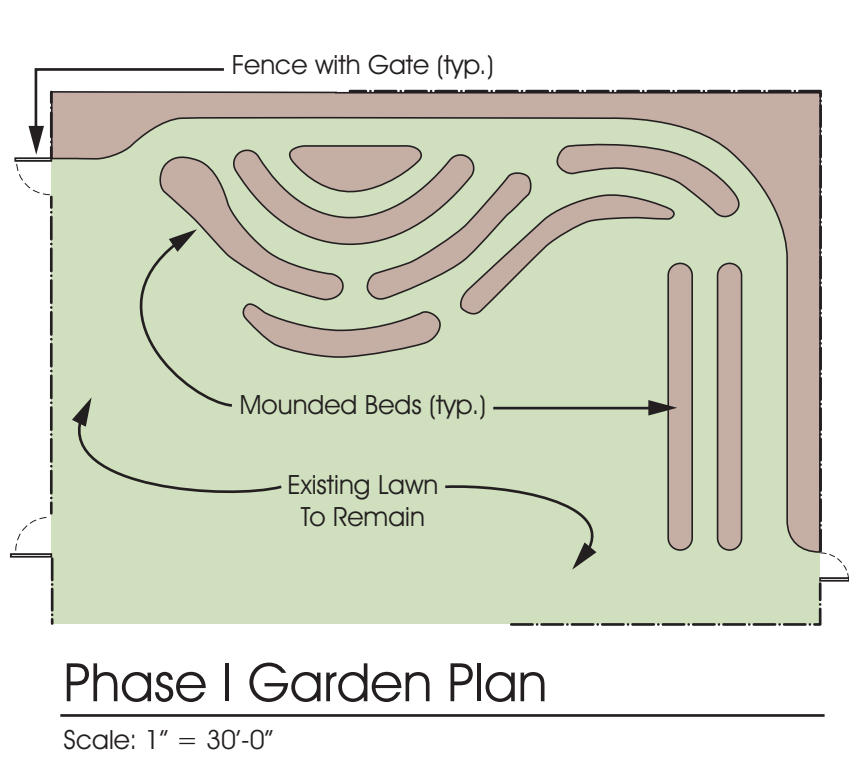

Garden Plan — Phased Construction

Raised Garden Beds

Charles North Cooperative Garden

Baltimore, Maryland

Prepared for Charles North Cooperative Garden

Preliminary Master Plan

Note: This plan is preliminary and meant to convey the general direction of ideas and design elements discussed amongst a forum of Charles North Cooperative Garden charter members. The supporting images shown also represent general design intentions at a conceptual level and shall not be interpreted as representing the actual improvements.

NORTH HLA
landscape architecture
land planning
mining reclamation
mixed-use
site amenities

316 Alabama Road
Baltimore, MD 21204
410.296.3390
410.296.3360
Hoeft@HoeftHA.com

HLA Project No. 11119.0
Date: January 26, 2012